
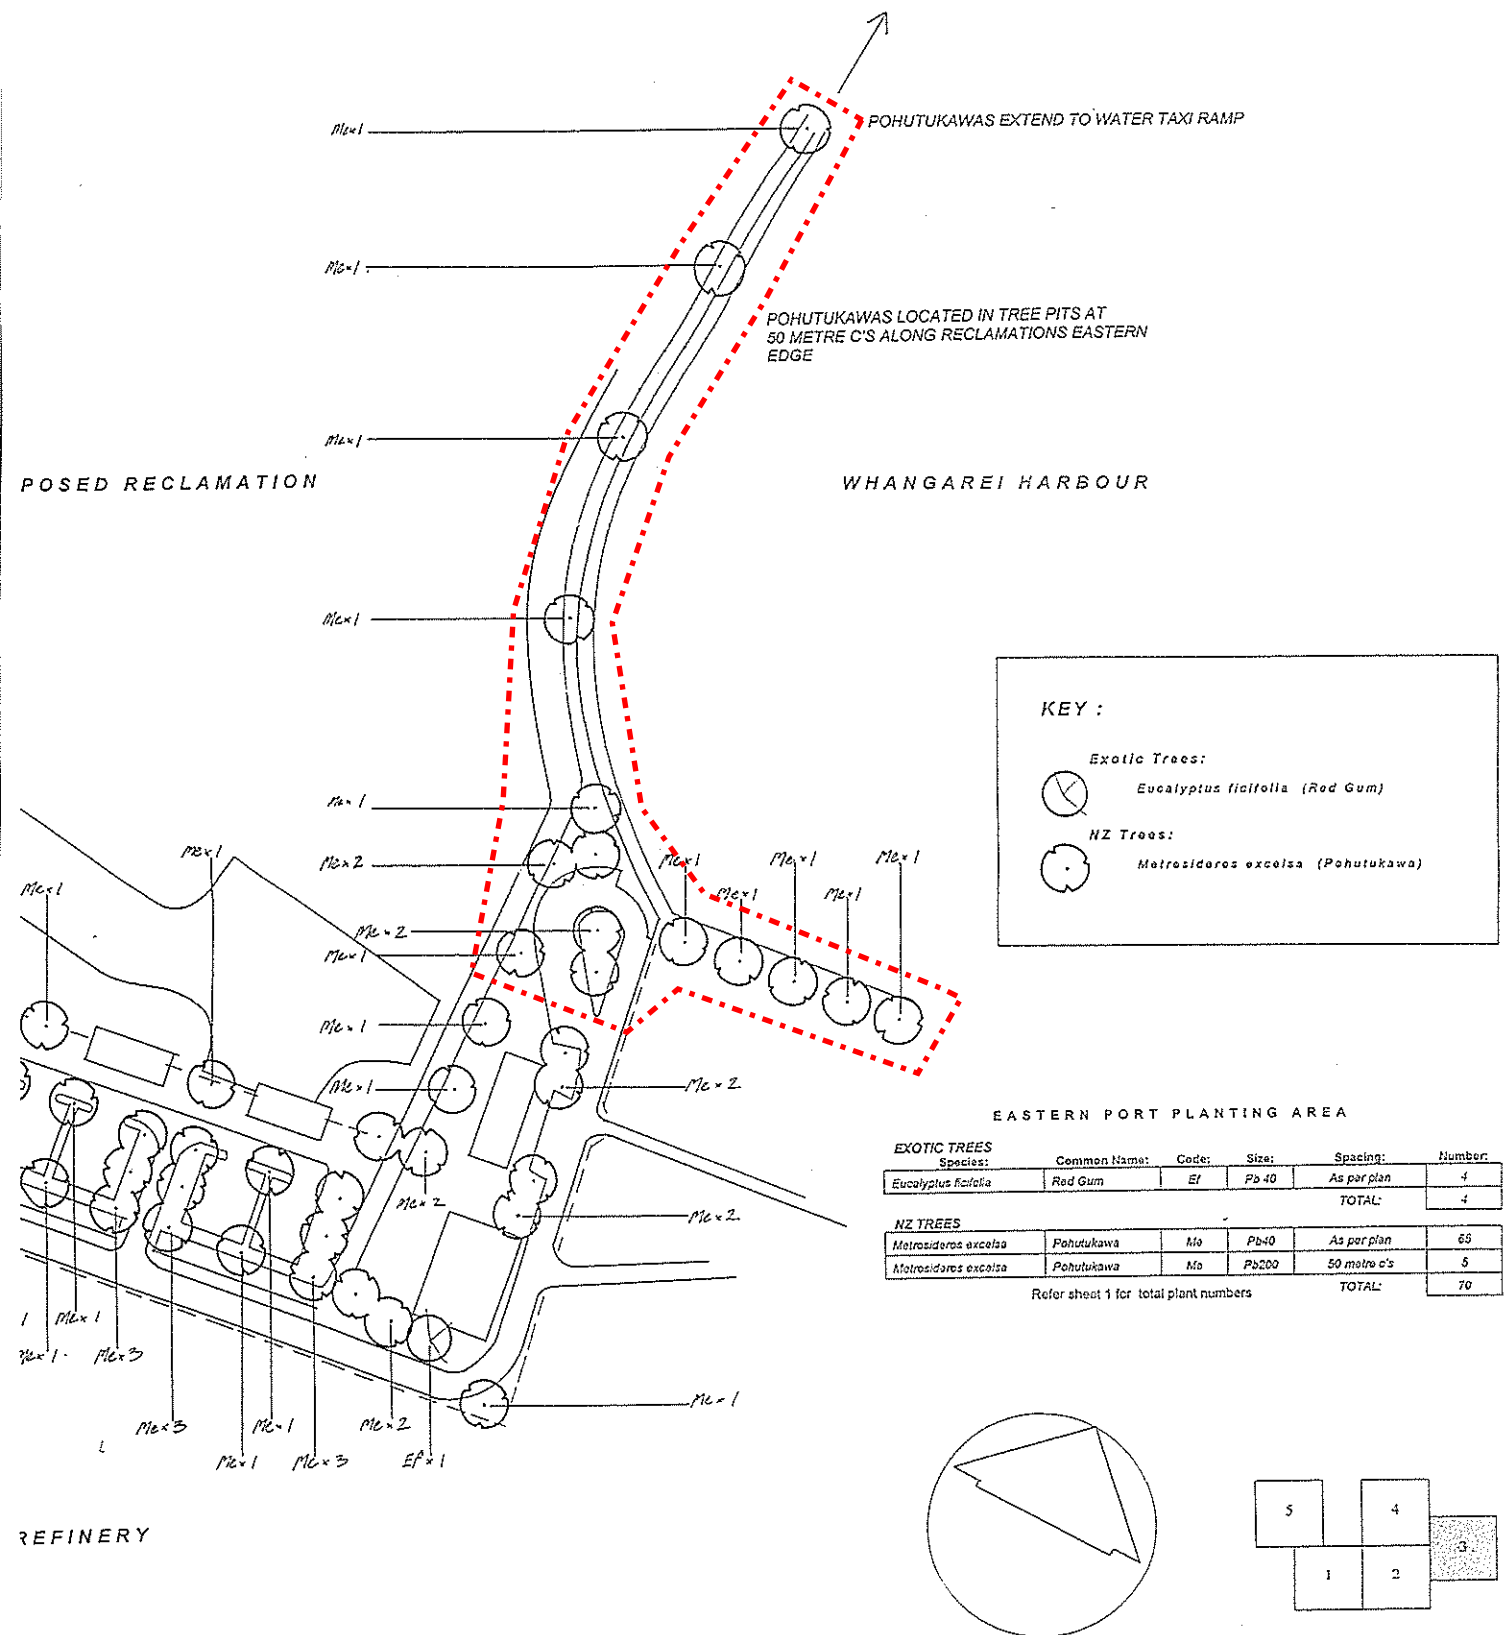


----- TREES TO BE REMOVED (BERTH 5 EXPANSION)

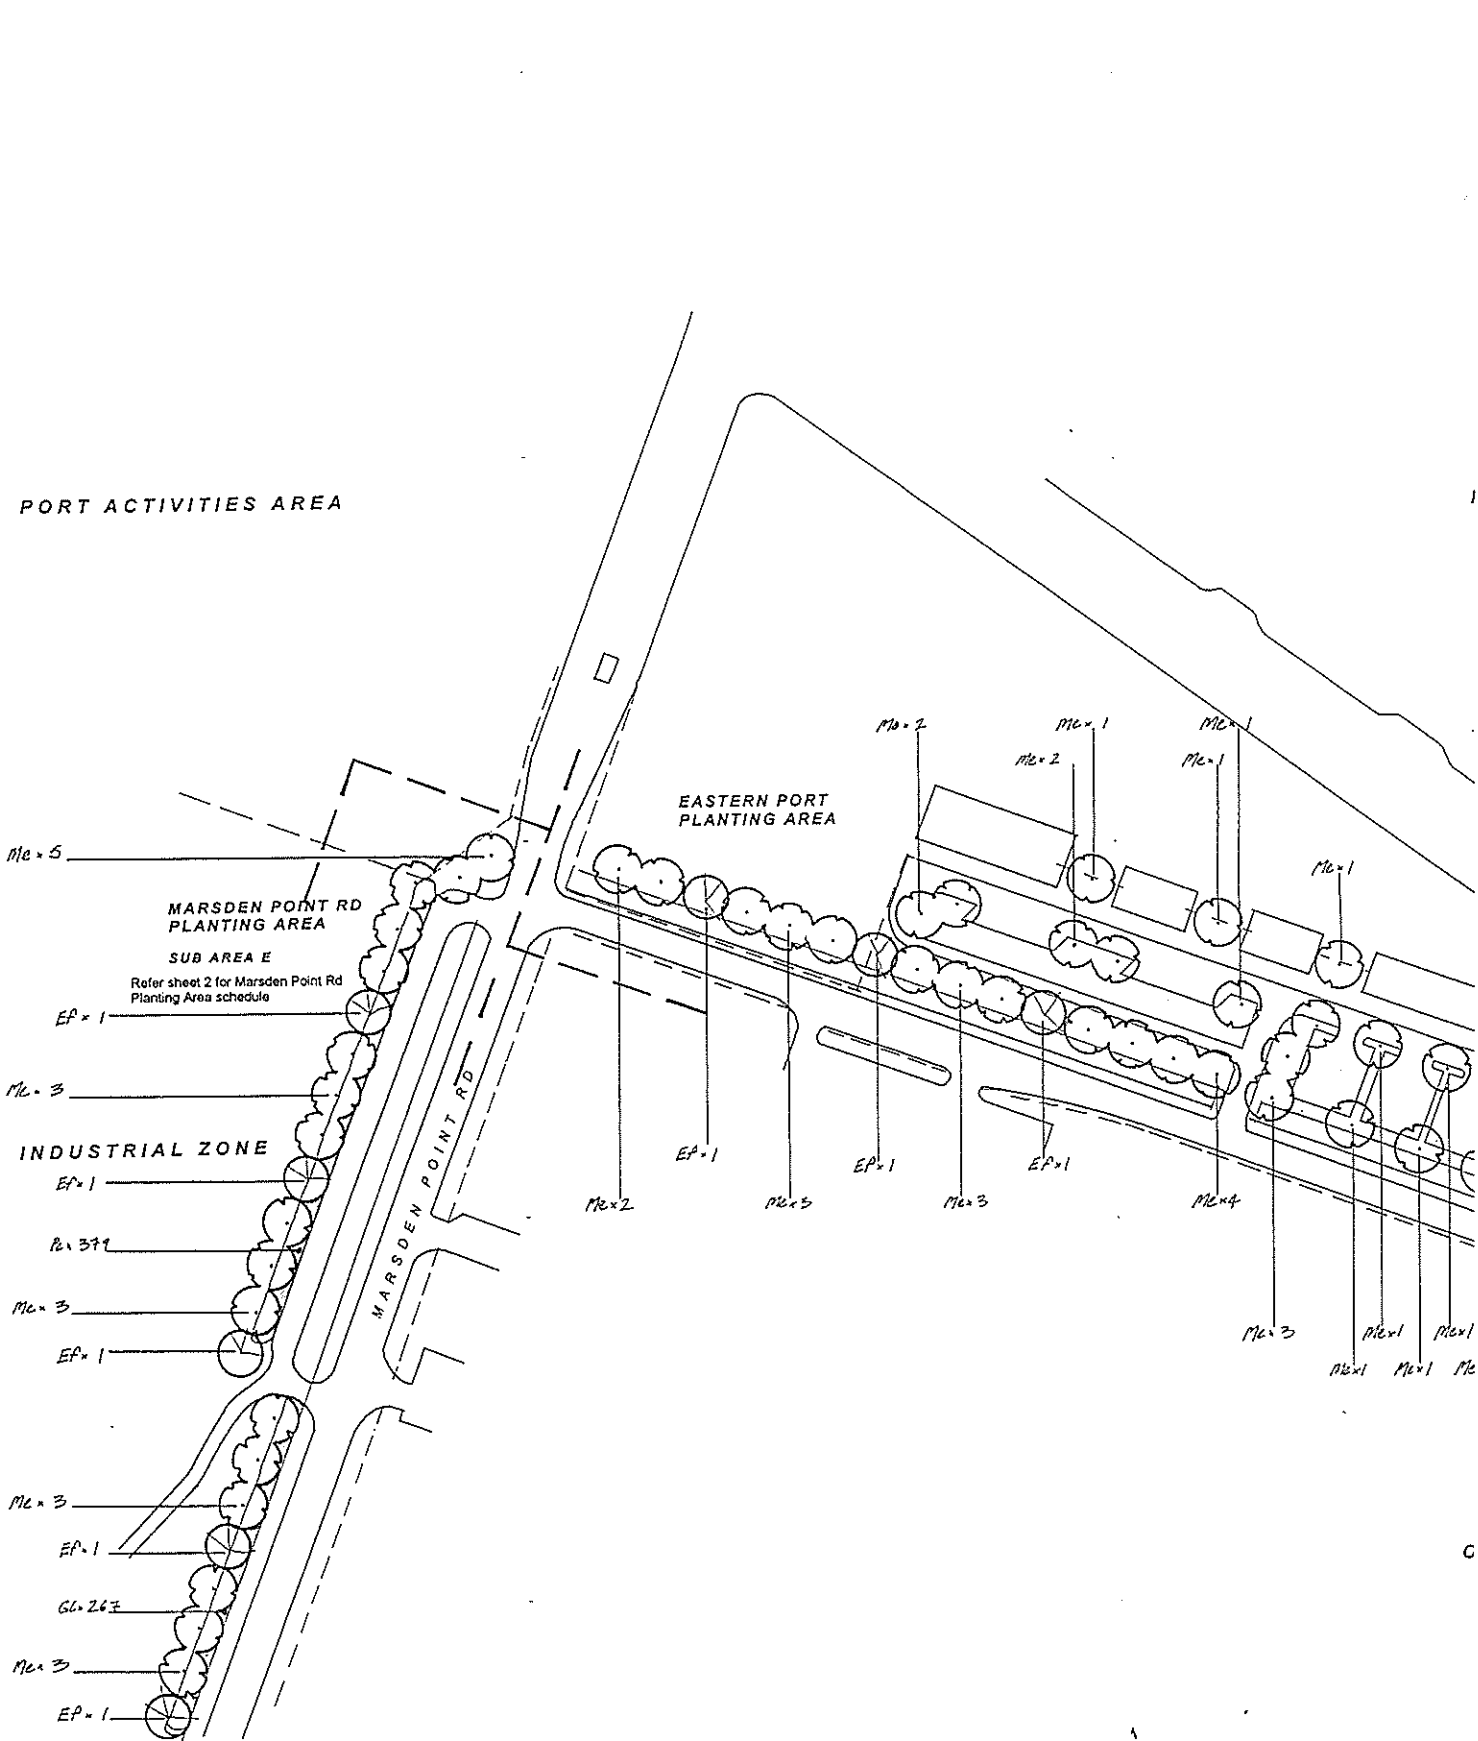

3/5

MARSDEN POINT PORT DEVELOPMENT  
**PLANTING PLAN**

**APPENDIX 2** Scale 1:1000(A1)  
 December 1999