


APPENDIX 16

SEDIMENT CONTROL PLAN [R&B]

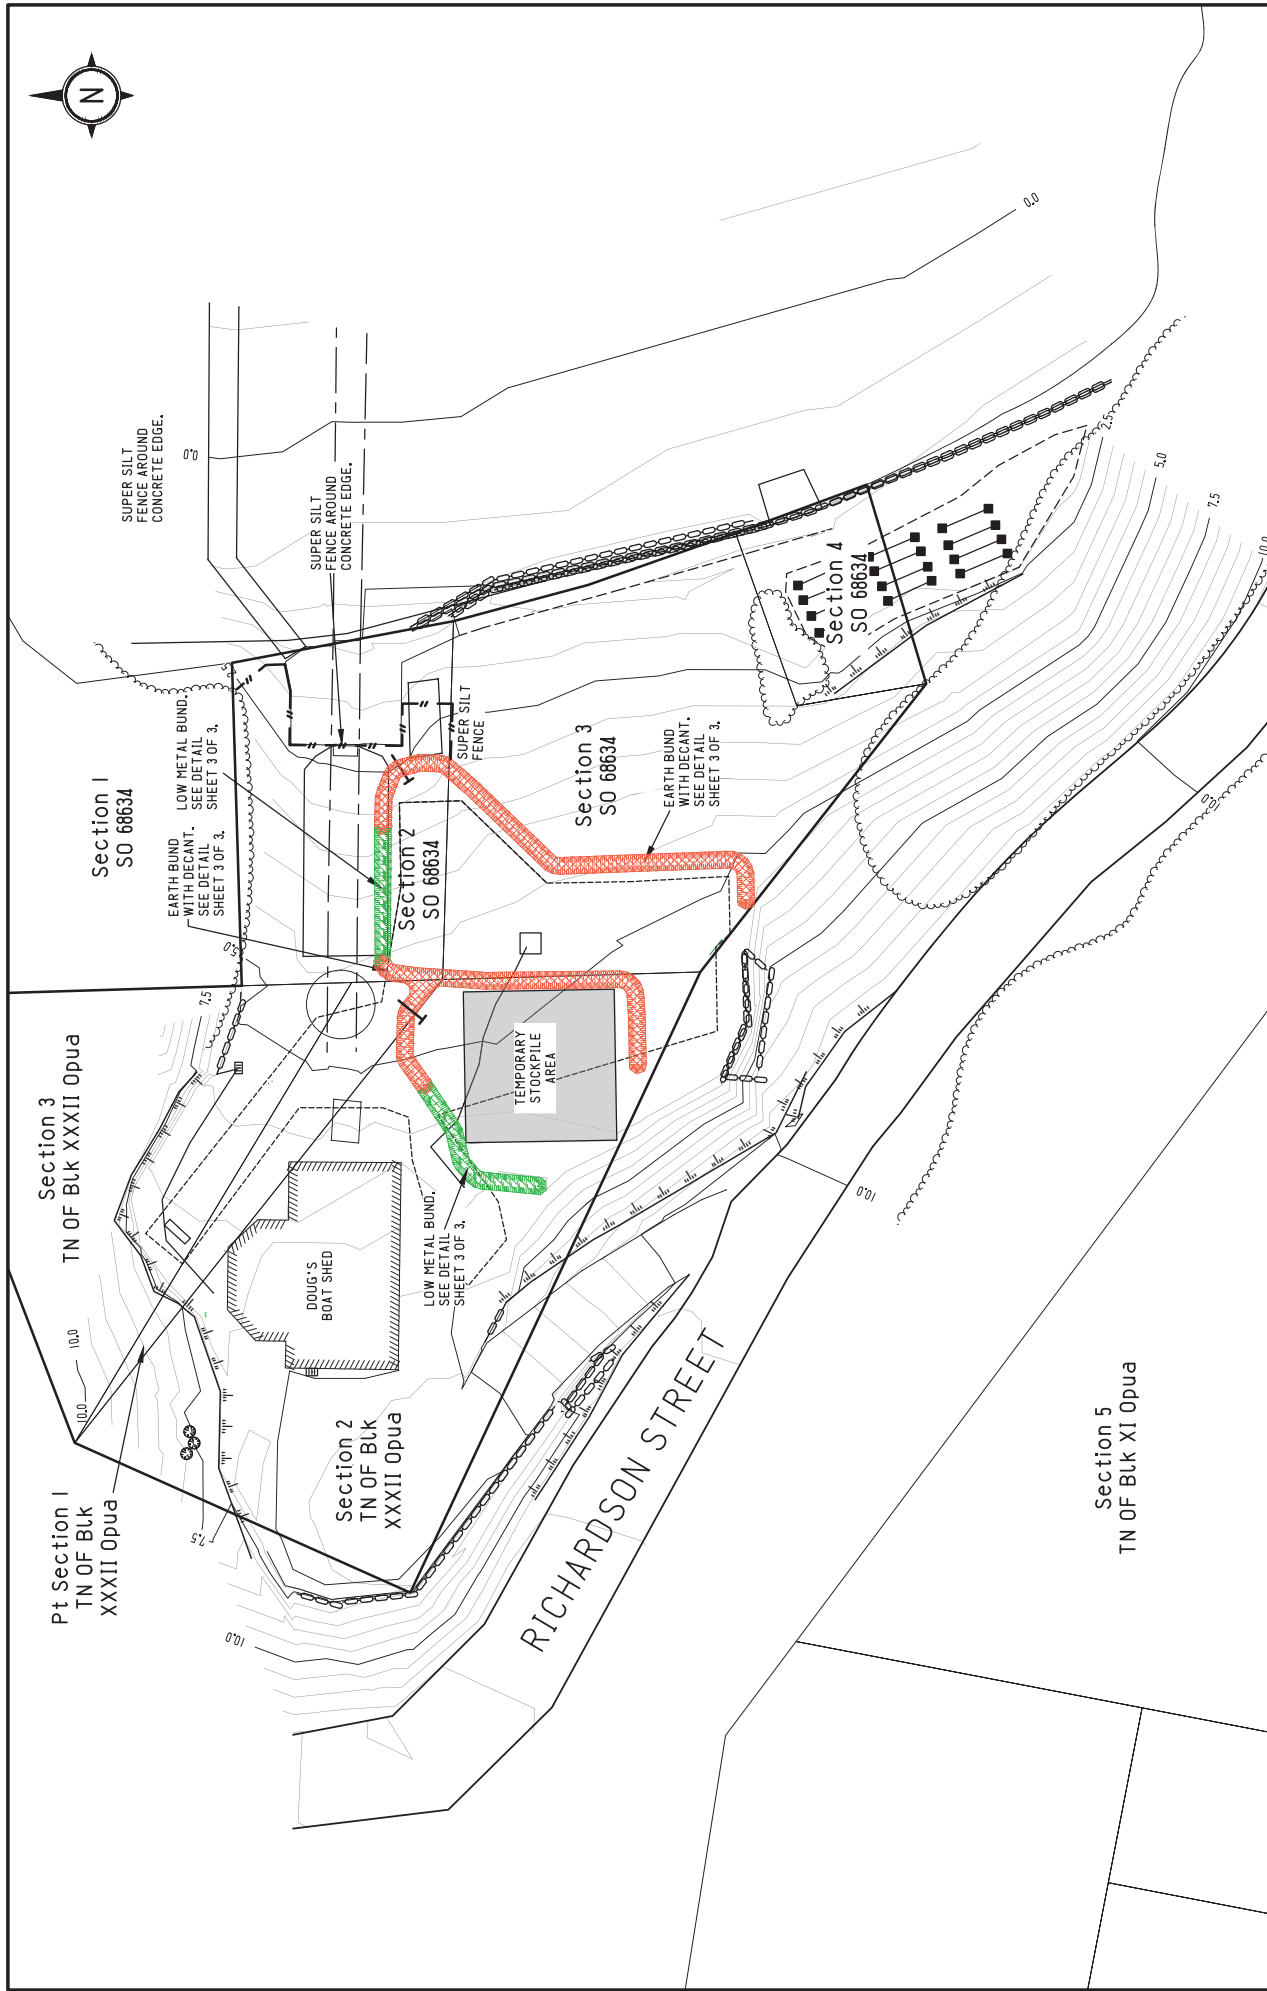

DATE	4.04.19
SCALE	1:300 @ A3
JOB	ESCP 15241
SHEET	1/3
REV	A

reyburn & bryant
PO Box 191, Whangarei 0140
PH: 09 438 3563
7 Selwyn Ave, Whangarei
www.reyburnandbryant.co.nz

**PROPOSED CONTAMINATED SOILS
REMOVAL SEDIMENT CONTROL PLAN**
DOUG'S OPUA BOAT YARD
PROPOSED SLIPWAY 2019


BY	DATE	NOTES
PD	4.04.19	DRAFTING

LEVELS IN TERMS OF LINZ ONE TREE POINT DATUM
COORDINATES IN TERMS OF MT EDEN 2000

10.0 0.0 0.0
METRES - 1:300

GENERAL NOTES

- NO PART OF THIS PLAN MAY BE REPRODUCED, COPIED, OR AMENDED IN ANY FORM WITHOUT THE PRIOR PERMISSION OF REYBURN & BRYANT
- THIS PLAN IS FOR INFORMATION ONLY AND IS NOT TO BE USED FOR OFF DRAWINGS.
- NOT ALL SERVICES MAY BE LOCATED ON THIS PLAN. CONSULT SERVICE PROVIDERS BEFORE COMMENCING EXCAVATION OR CONSTRUCTION.

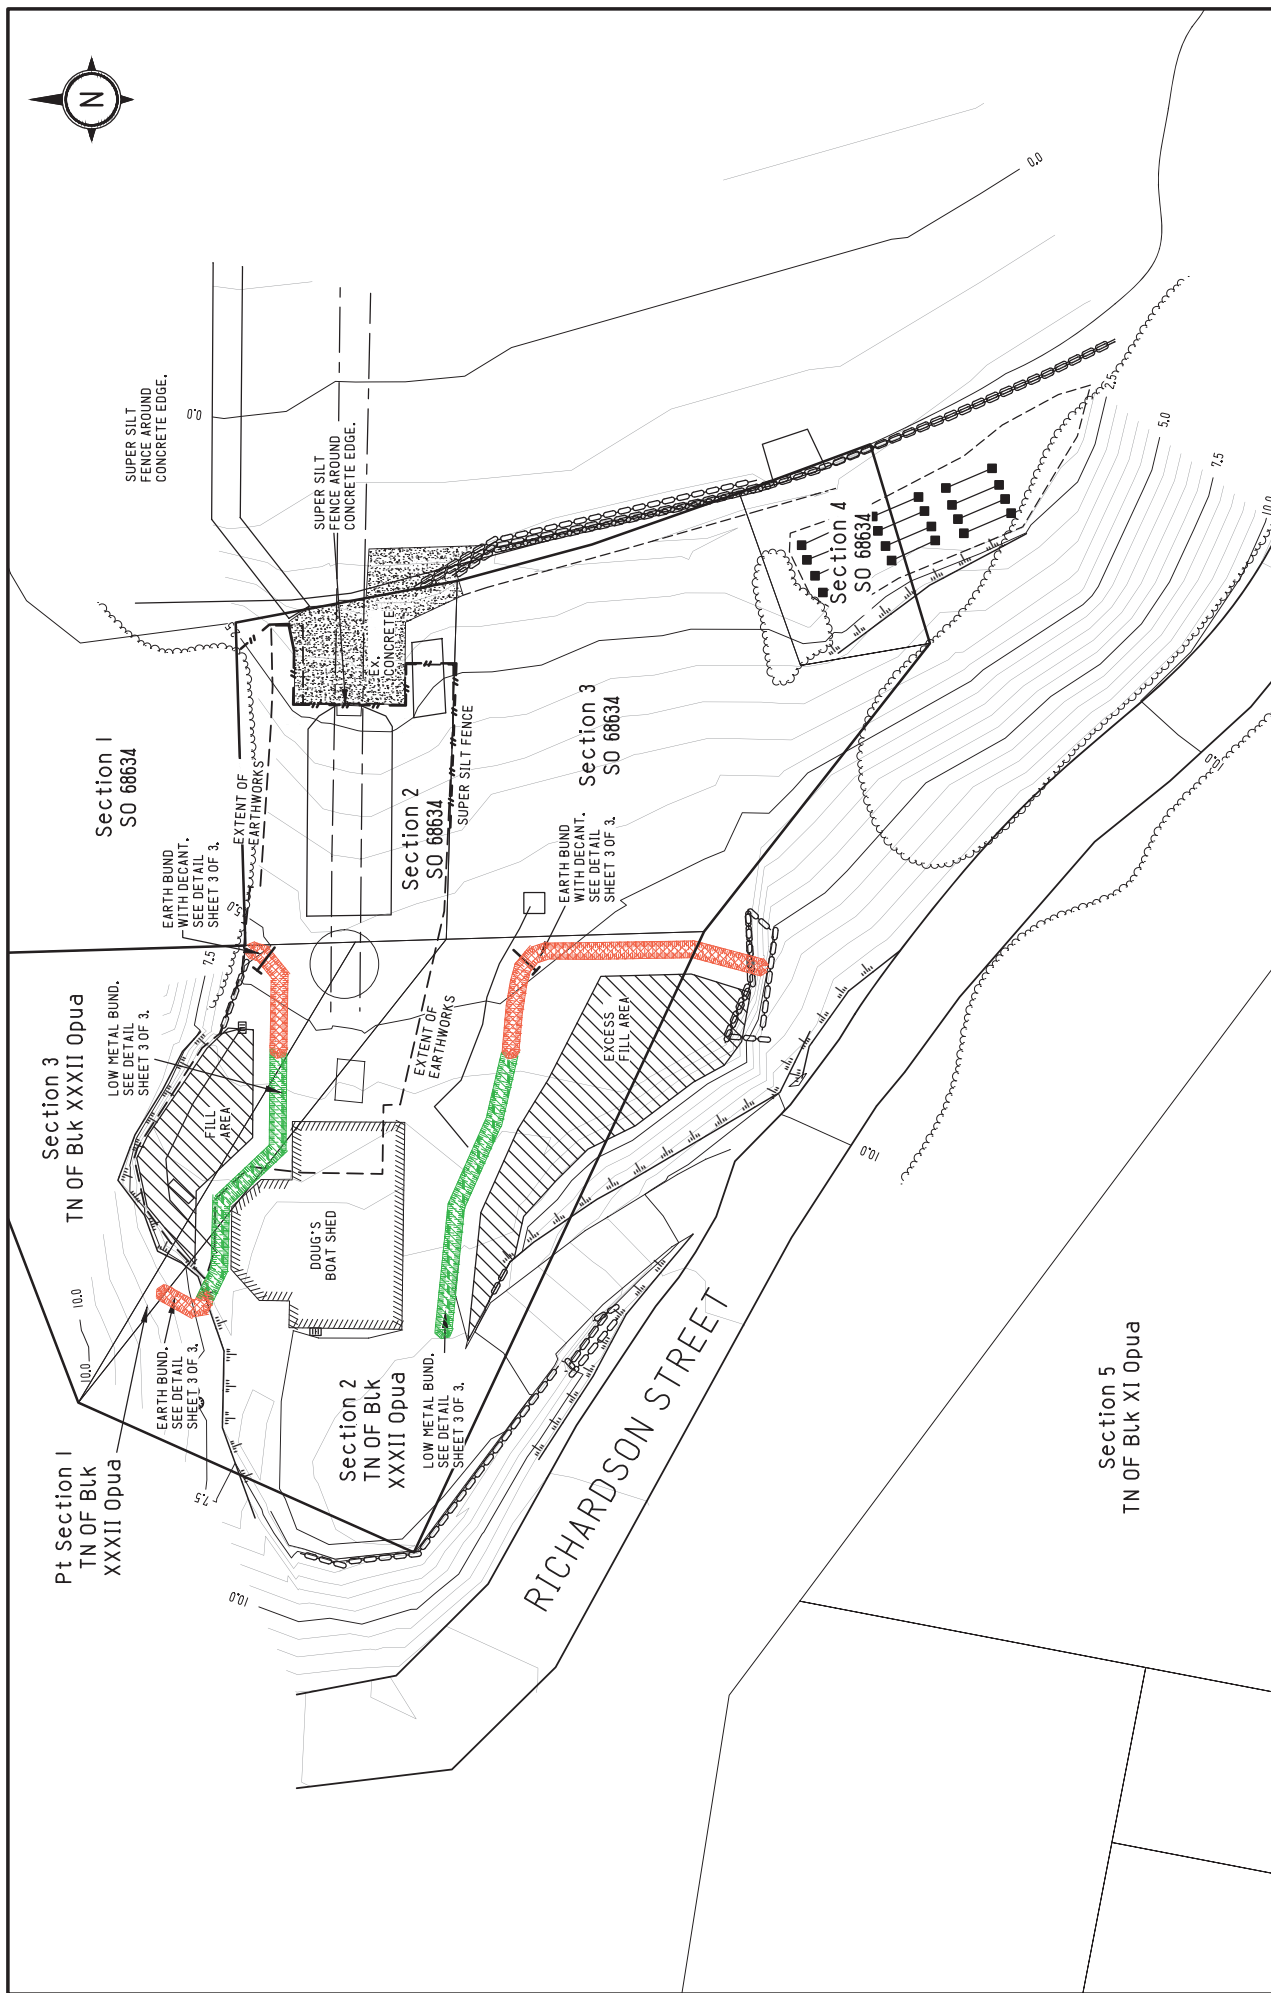

DATE	4.04.19
SCALE	1:300 @A3
JOB	ESCP 15241
SHEET	2/3
REV	A

reyburn & bryant
PO Box 191, Whangarei 0140
www.reyburnandbryant.co.nz

PH: 09 438 3563
7 Selwyn Ave, Whangarei

EROSION & SEDIMENT CONTROL PLAN

DOUG'S OPUA BOAT YARD
PROPOSED SLIPWAY 2019

BY	DATE	NOTES
PD	4.04.19	DRAFTING

LEVELS IN TERMS OF LINZ ONE TREE POINT DATUM
COORDINATES IN TERMS OF MT EDEN 2000

10 0 10
METRES - 1:300

- GENERAL NOTES
- NO PART OF THIS PLAN MAY BE REPRODUCED, COPIED, OR AMENDED IN ANY FORM WITHOUT THE PRIOR PERMISSION OF REYBURN & BRYANT
 - THIS PLAN IS FOR INFORMATION ONLY
 - DO NOT SCALE OFF DRAWINGS.
 - NOT ALL SERVICES MAY BE LOCATED ON THIS PLAN. CONSULT SERVICE PROVIDERS BEFORE COMMENCING EXCAVATION OR CONSTRUCTION.



APPENDIX 17

SITE PLAN [R&B]

- INFORMATION SOURCES
- SURVEY INFORMATION, INCLUDING MHWS (ESTABLISHED 2001) & 10m MHWS OFFSET LINE IS FROM THOMSON SURVEY LTD PLANS #6095 DATED 08/06/19
 - PROPOSED NEW STRUCTURES & DREDGING INFORMATION FROM THOMSON SURVEY LTD PLAN APP-139859-D-10 REV. 11 DATED 17/01/2019
 - PROPOSED STORMWATER MANAGEMENT INFORMATION FROM VISION CONSULTING CONCEPT PLAN #13958 DATED 05/06/2019 & THOMSON SURVEY LTD PLAN #805 D9 SW PROPOSED* DATED 3/06/19
 - 0.1m 2014-2015 URBAN AERIAL PHOTOGRAPH SOURCED FROM AERIAL SURVEYS LTD INFORMATION AVAILABLE ON LINZ DATA SERVICE.
 - ORIGINAL OCCUPATION AREA & OFFENSIVE ODOUR BATTERIES SOURCED FROM NRC PLAN #2310 DATED DECEMBER 2001

Pt Lot 1 Blk
XXXII Town
of Opuā
RT NA21C/265

Section 1
SO 68634

Sec. 3 Blk
XXXII Town
of Opuā
RT NA21C/265

Lot 2 Blk
XXXII Town
of Opuā
RT NA21C/265

Section 3
SO 68634

RICHARDSON STREET

PROPOSED DISCHARGE & ODOUR BATTERY

PROP. SW 360 SYSTEM

Ex. BOAT SHED


PROPOSED SW DEFLECTION WALL

PROPOSED SW DEFLECTION WALL

Ex. DINGHY RAMP

Section 4
SO 68634

- GENERAL NOTES
- NO PART OF THIS PLAN MAY BE REPRODUCED, COPIED OR AMENDED IN ANY FORM WITHOUT THE PRIOR PERMISSION OF REYBURN & BRYANT
 - DO NOT SCALE OFF DRAWINGS.
 - INFORMATION HAS BEEN COMPILED FROM PDFs BY OTHERS, AND IS THEREFORE INDICATIVE ONLY. SEE SOURCE NOTES THIS SHEET.

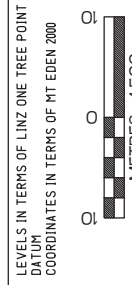

BY	DATE	NOTES
PD	22/01/19	DRAFTING
PD	24/01/19	DRAFTING
PD	14/11/19	DRAFTING
PD	14/11/19	DRAFTING

BOAT YARD SITE PLAN COVER SHEET DOUG'S OPUA BOAT YARD PROPOSED SLIPWAY 2019

DATE	14.11.19
SCALE	1:500 @ A3
JOB	15241 SITE
SHEET	2/3
REV	D

reymburn & bryant
PO Box 191, Whangarei 0140
Ph: 09 438 3563
www.reymburnandbryant.co.nz
7 Selwyn Ave, Whangarei

