


DOLL'S OPA BOATYARD
CONTAINMENT & TRADE WASTE
SYSTEMS
(OPERATIONAL)

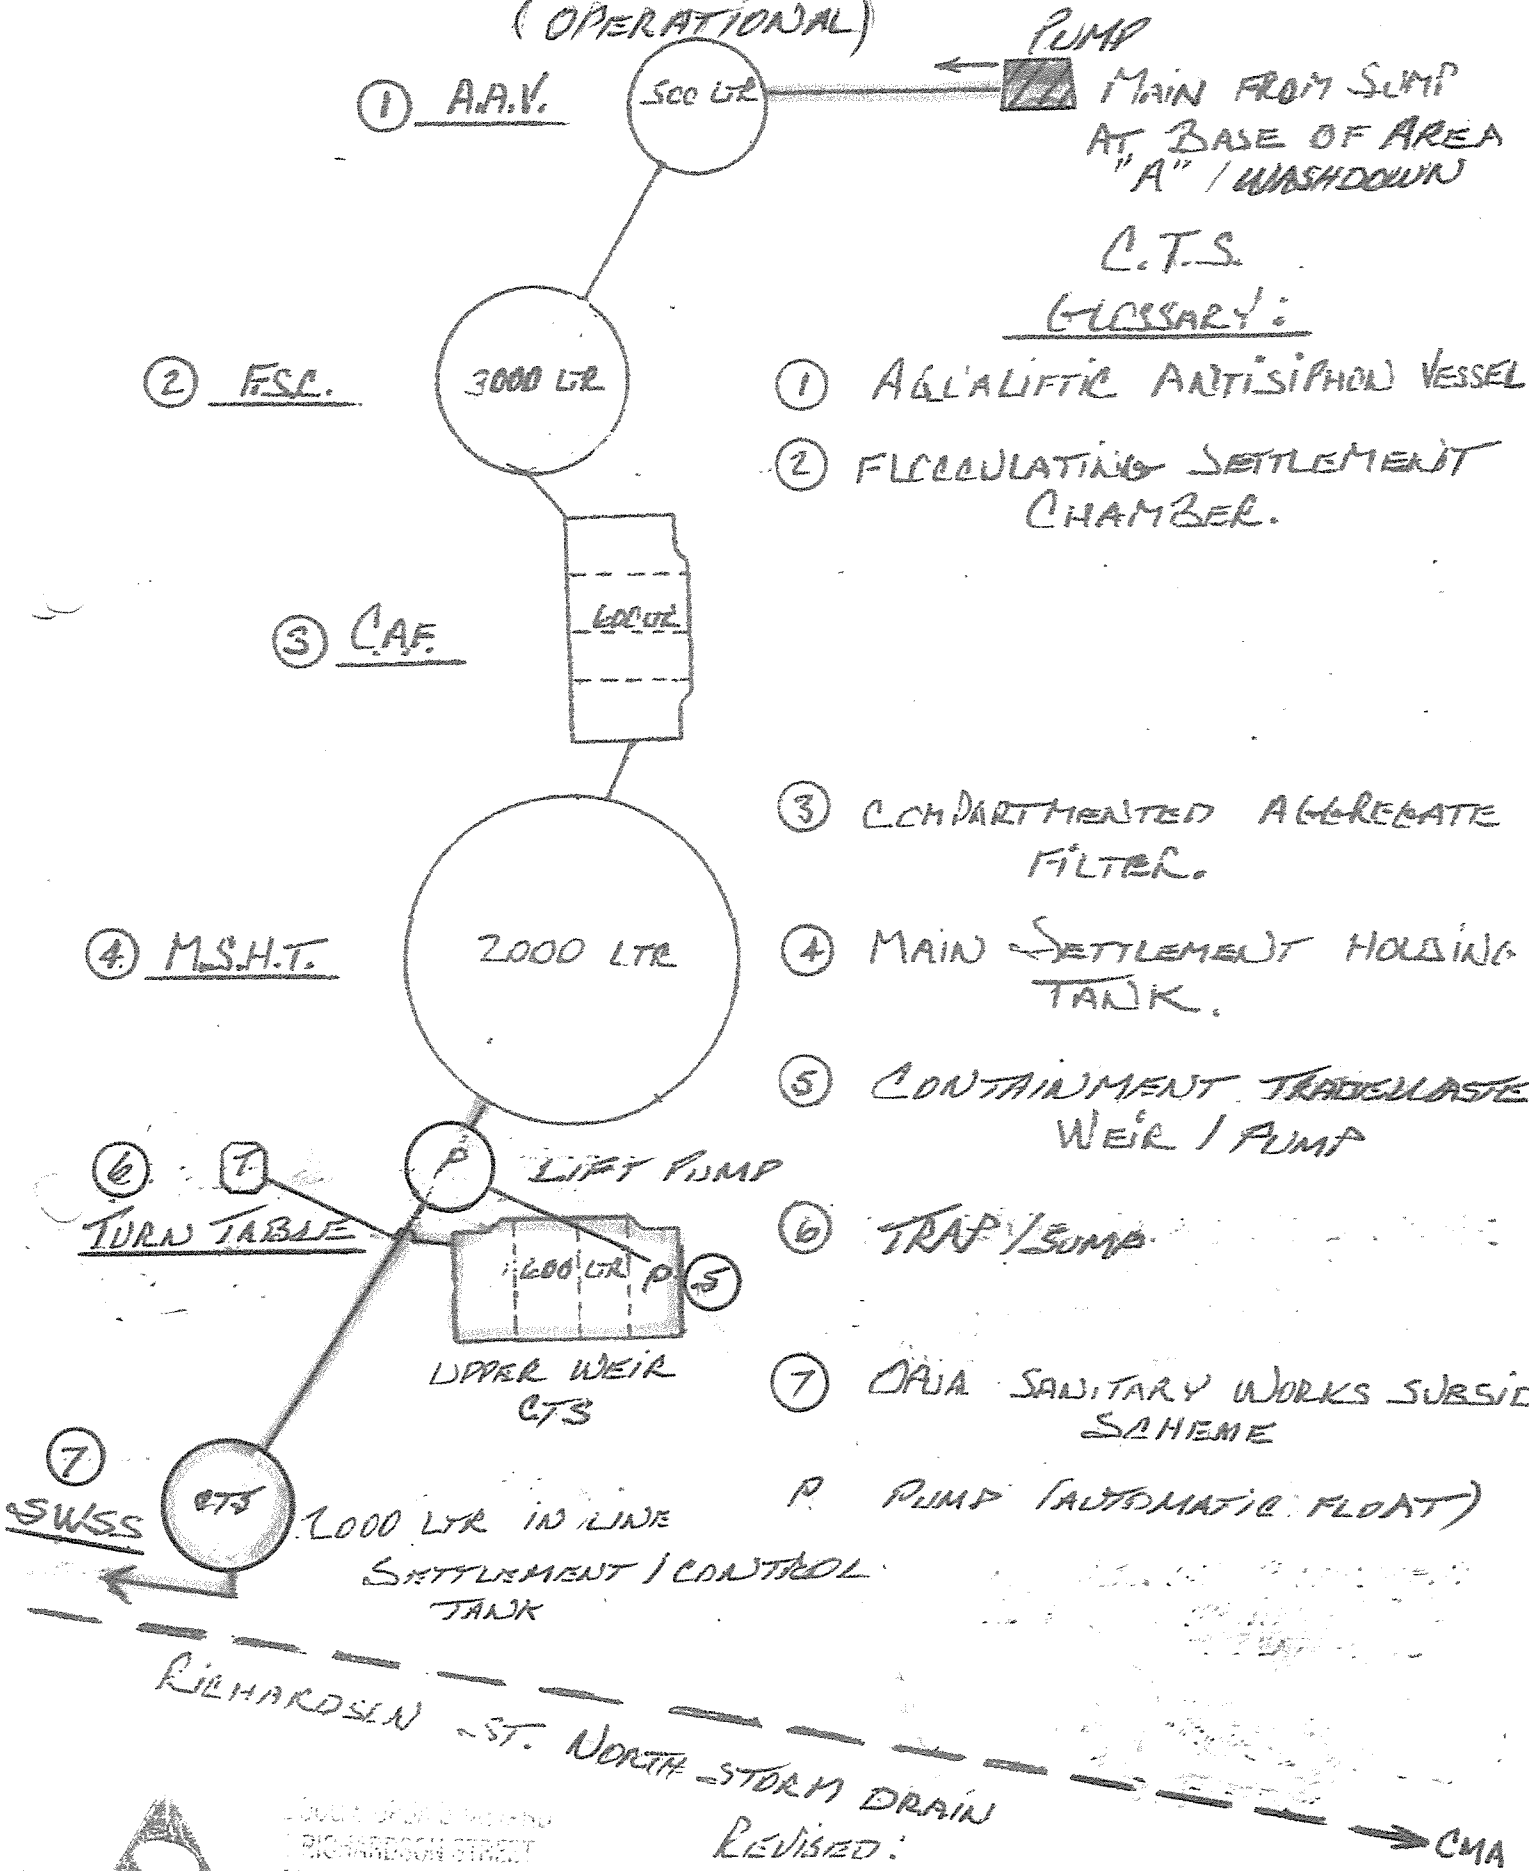

GLOSSARY:

- ① AGALIFTIC ANTISIPHON VESSEL
- ② FLOCCULATING SETTLEMENT CHAMBER.
- ③ COMPARTMENTED AGGREGATE FILTER.
- ④ MAIN SETTLEMENT HOLDING TANK.
- ⑤ CONTAINMENT TRADEWASTE WEIR / PUMP
- ⑥ TRAP / SUMP
- ⑦ OPA SANITARY WORKS SUBSID SCHEME
- P PUMP (AUTOMATIC FLOAT)

RICHARDSON ST. NORTH - STORM DRAIN

REVISED:
17 APR 2018

CMA



DEPARTMENT OF WATER AND ENVIRONMENTAL AFFAIRS
RICHARDSON STREET
DPOA 0200
B.O. Ph/Fax 109 400 1000
E-MAIL: 02-346 000



NTS

EXISTING CONTAINMENT TRAP WASTE SYSTEM (LAYS)

A


TURN-TABLE COLLECTOR WELLS/SUMP

PARTIAL RESTRICTION SUMP

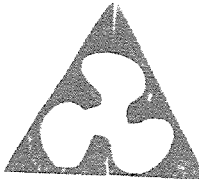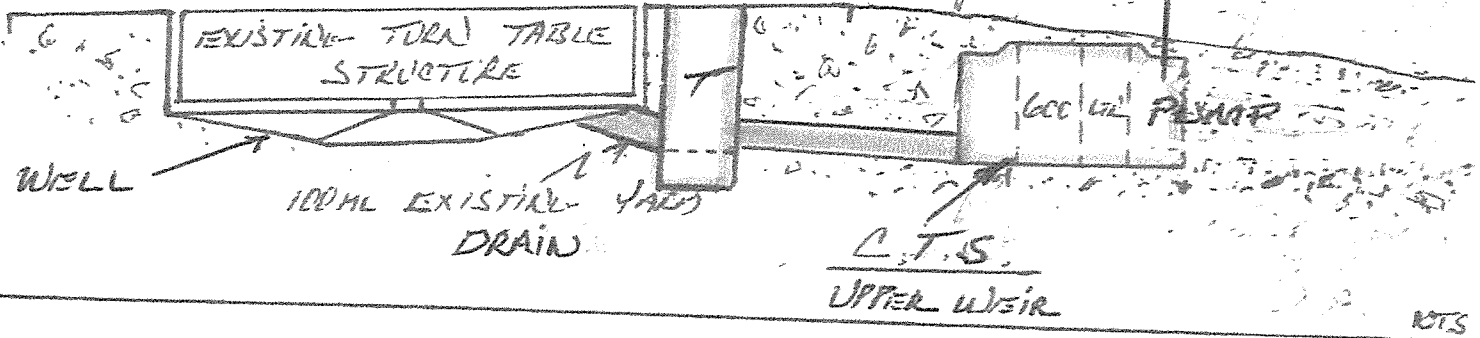


DOUG'S OPUA BOATYARD
 1 RICHARDSON STREET
 OPUA 0200
 B.O.I. Ph/Fax (09) 402 7055
 GST No. 62-348-682

REVISED:
 17 AUG 2018

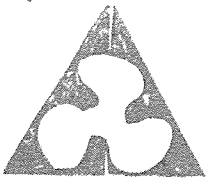

ATTACHMENT "A" ③
 DOUG'S OPUA BOATYARD
 1 RICHARDSON STREET
 OPUA 0200
 B.O.I. Ph/Fax (09) 402 7055
 GST No. 62-348-089

TRADE WASTE DISPOSAL
 SYSTEMS
 AS OF: 15/8/2018

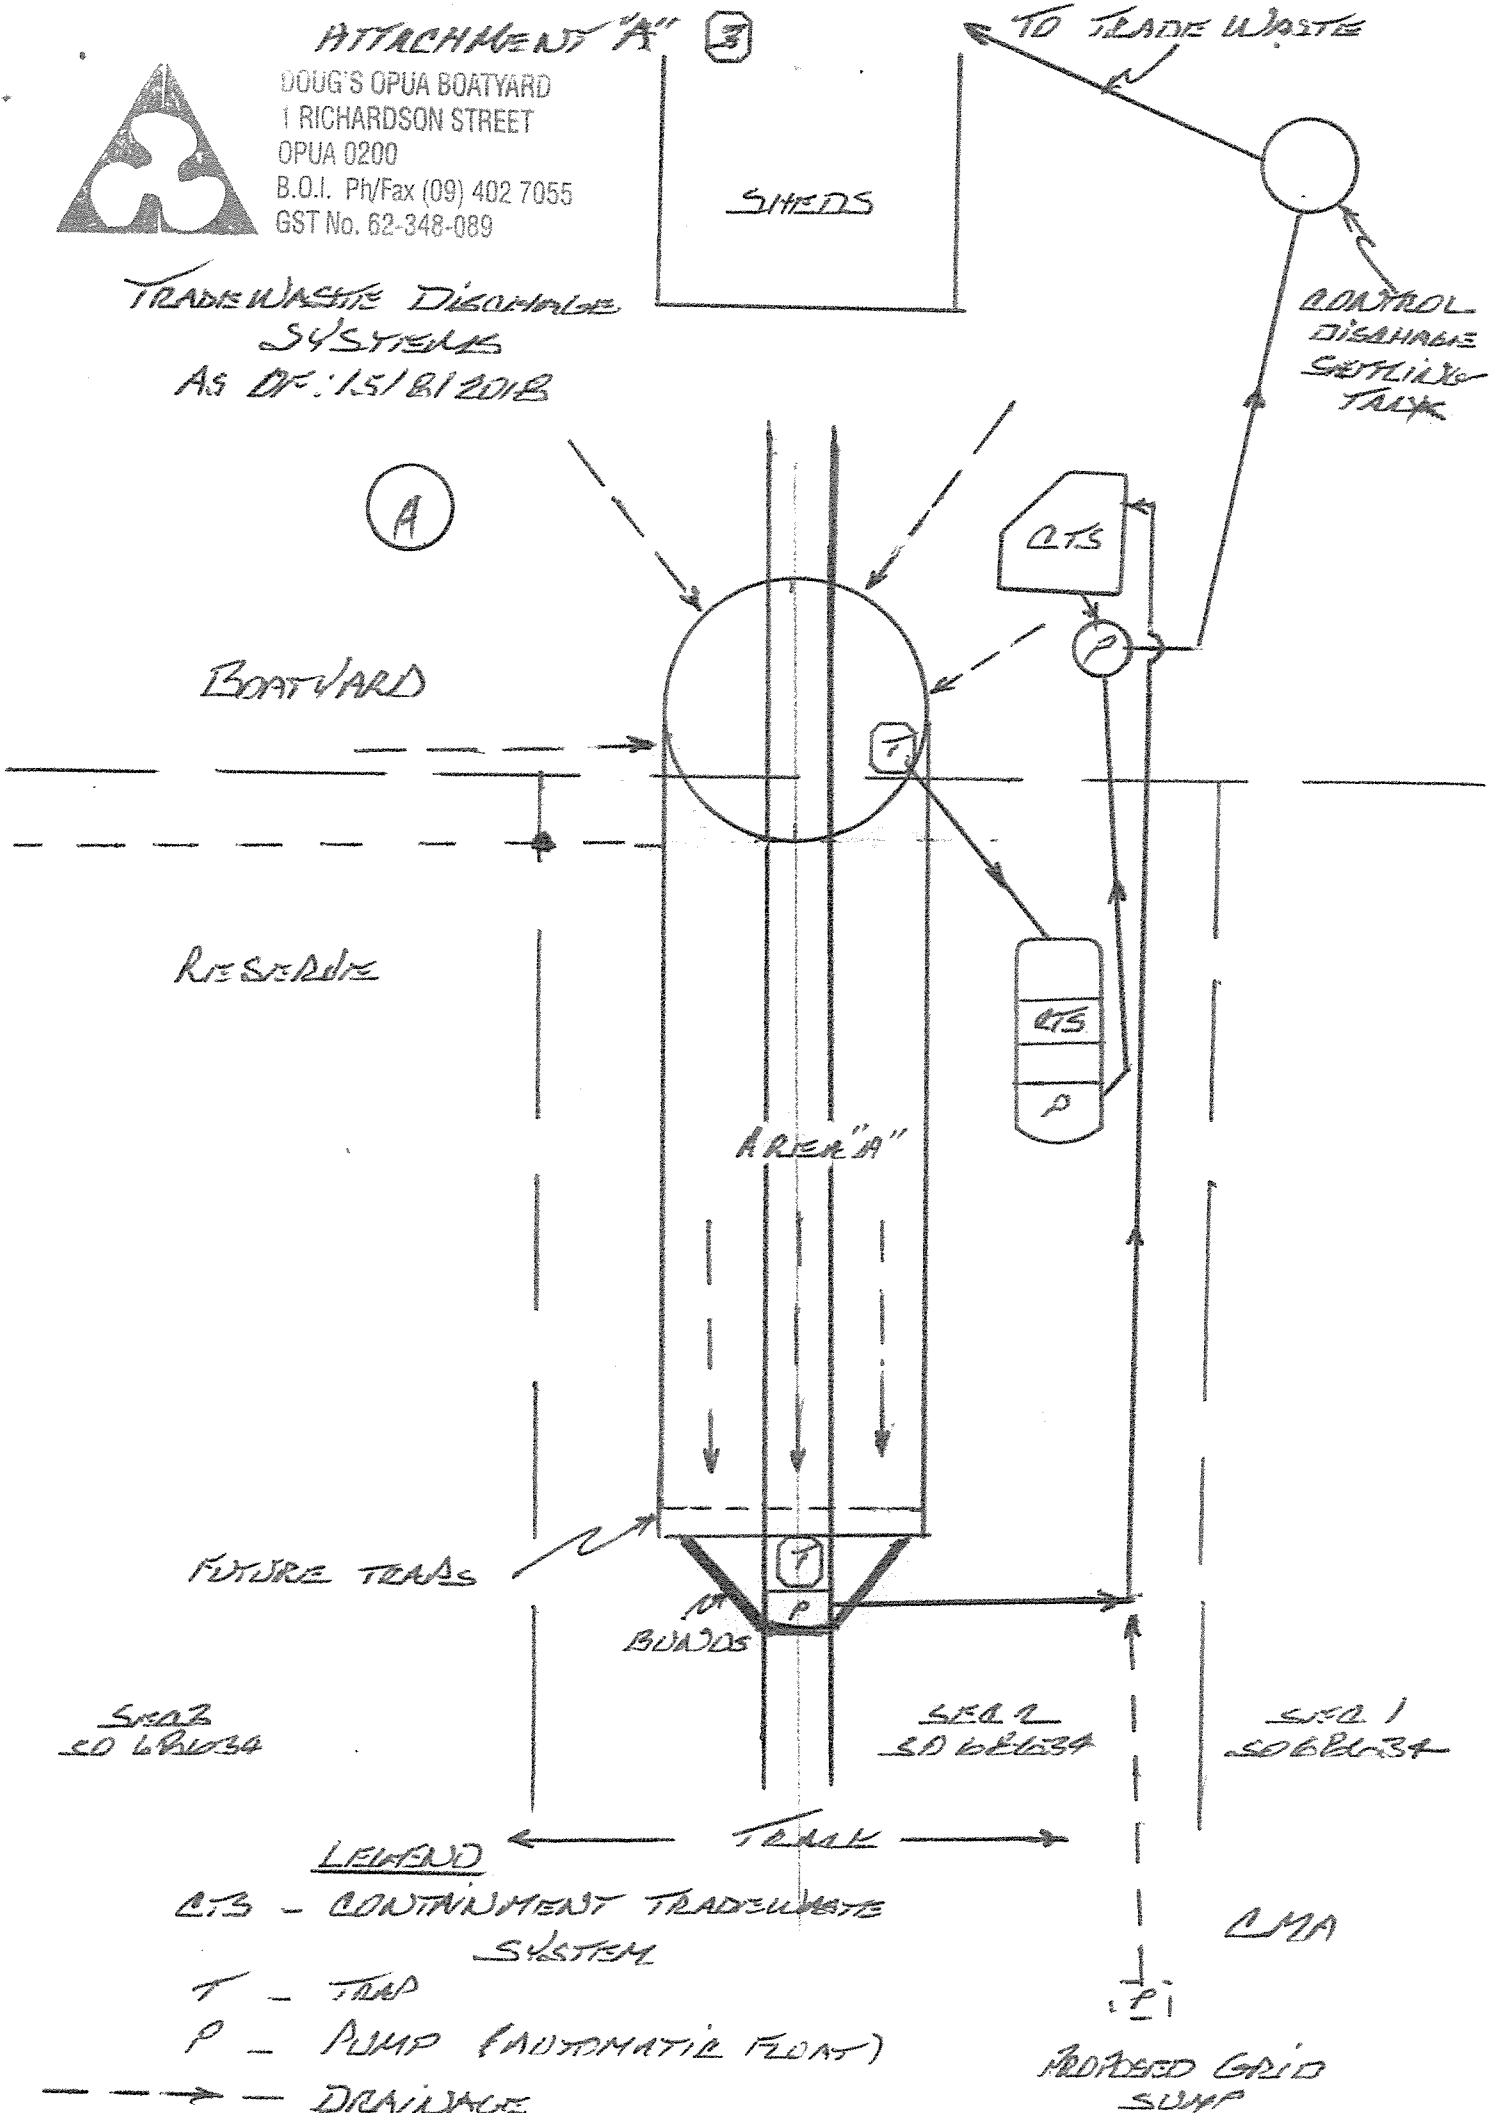

CTS - CONTAINMENT TRADEWASTE SYSTEM

T - TRAP
 P - PUMP (AUTOMATIC FLOAT)

---> DRAINAGE

NTS 17 AUG 2018

